


143'-4 1/4"

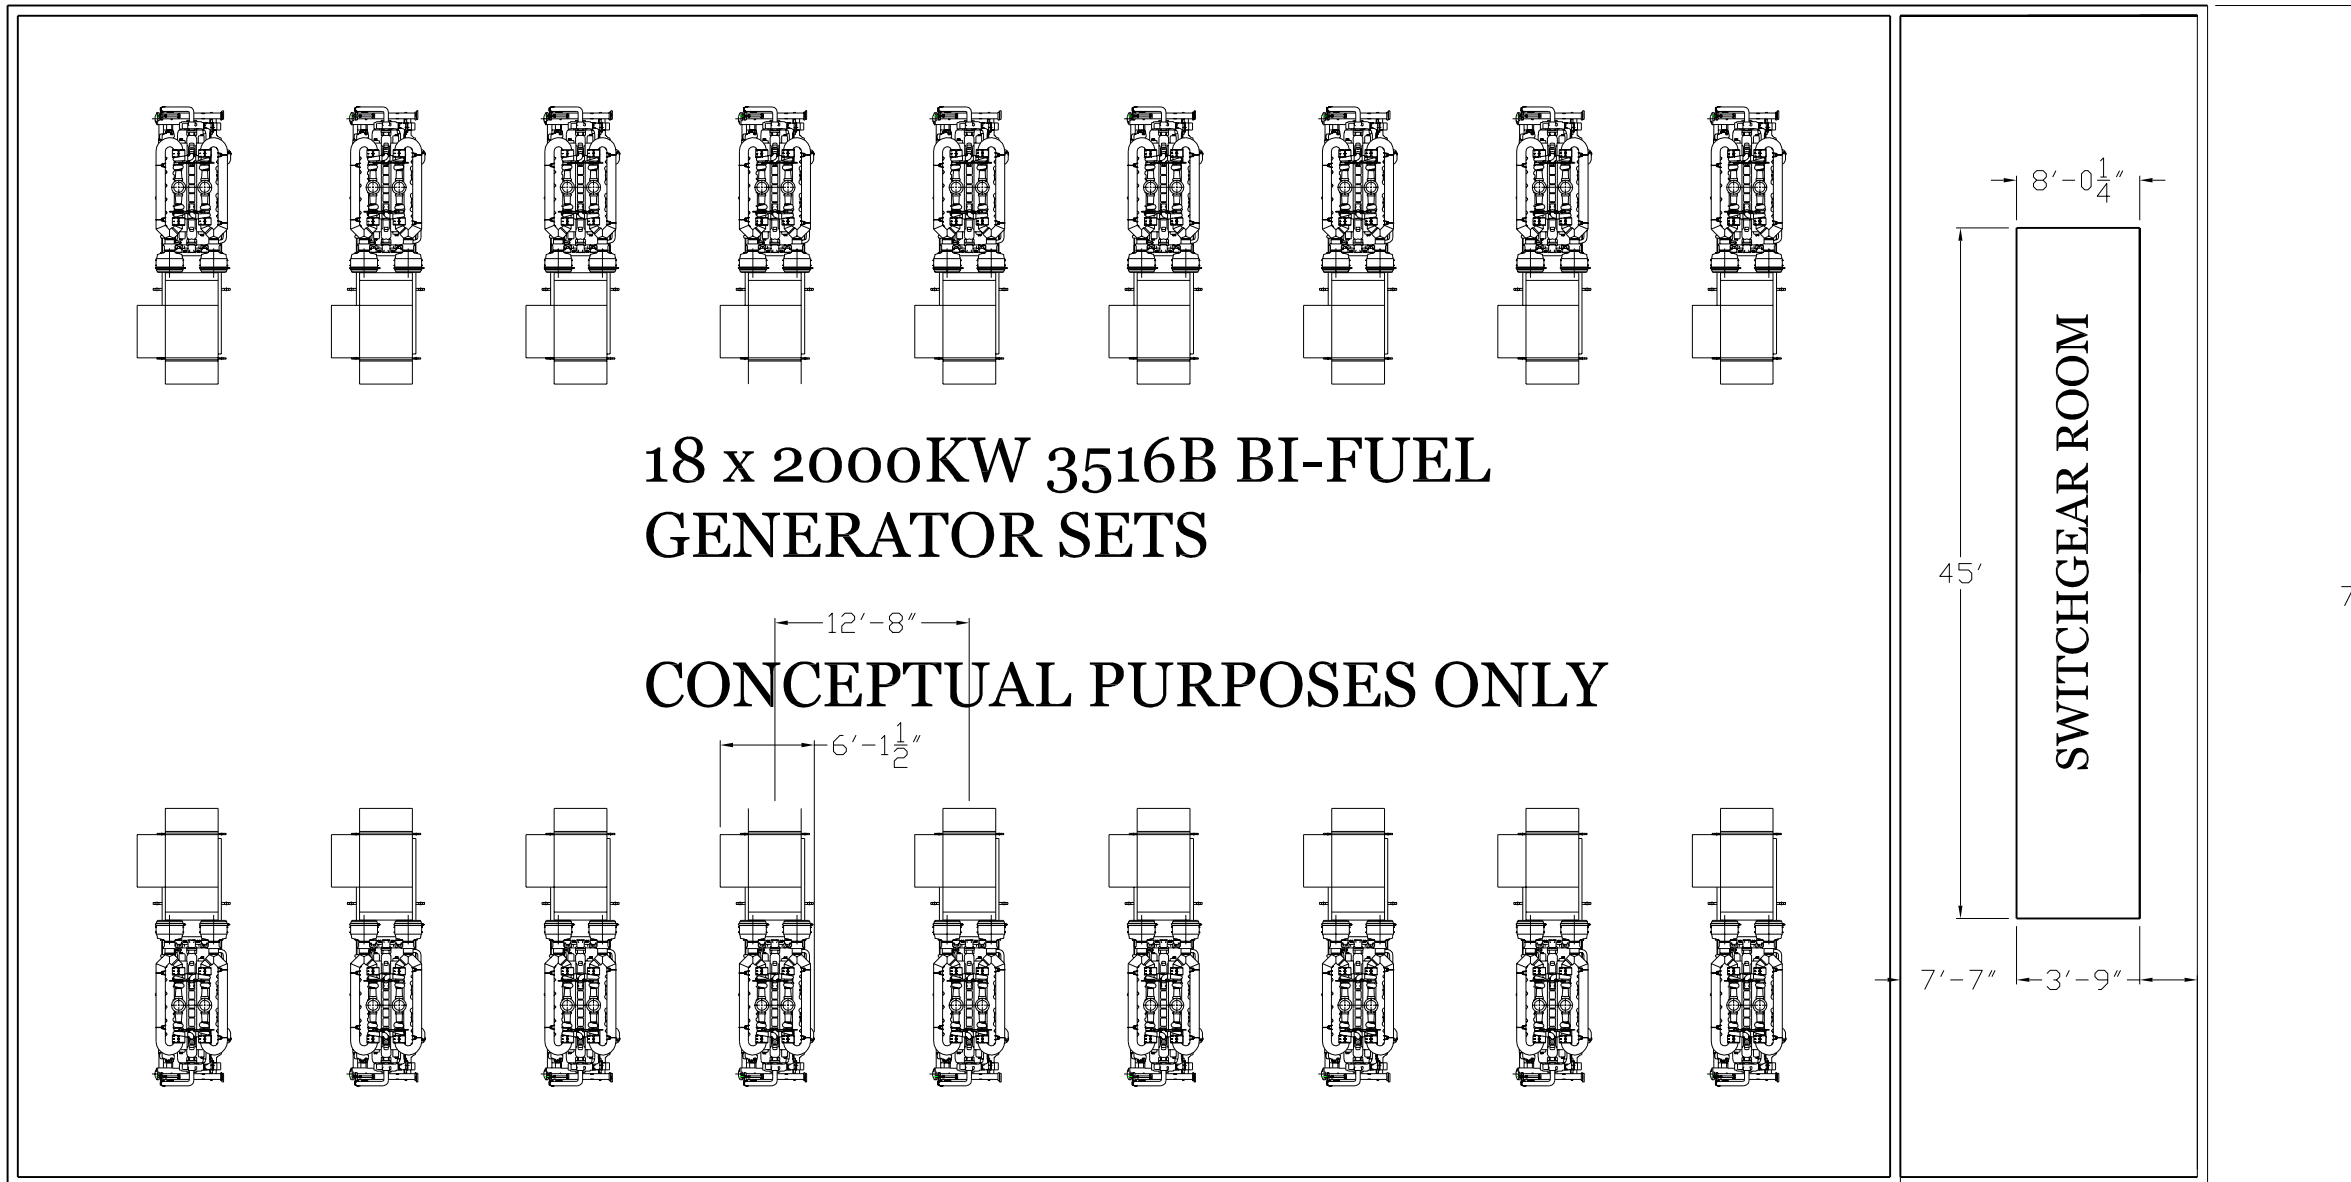

18 x 2000KW 3516B BI-FUEL GENERATOR SETS

CONCEPTUAL PURPOSES ONLY

12'-8"

6'-1 1/2"

45'

8'-0 1/4"

SWITCHGEAR ROOM

7'-7"

3'-9"

77'

122'

20'-0 1/4"



CORPORATE HEADQUARTERS
JACKSONVILLE, FL 32216
8050 PHILLIPS HWY.
(904) 737-7730

SYSTEMS

CONCEPTUAL LAYOUT

DRAWN BY:	M.L.D.	CHECKED:	
DATE:	07-18-02	APP'D:	
SCALE:	NONE	DRAWING NO.:	TALL. PEAK